


PLANTA BAIXA
ESCALA 1/2000

PERFIL LONGITUDINAL
ESCALA 1/2000

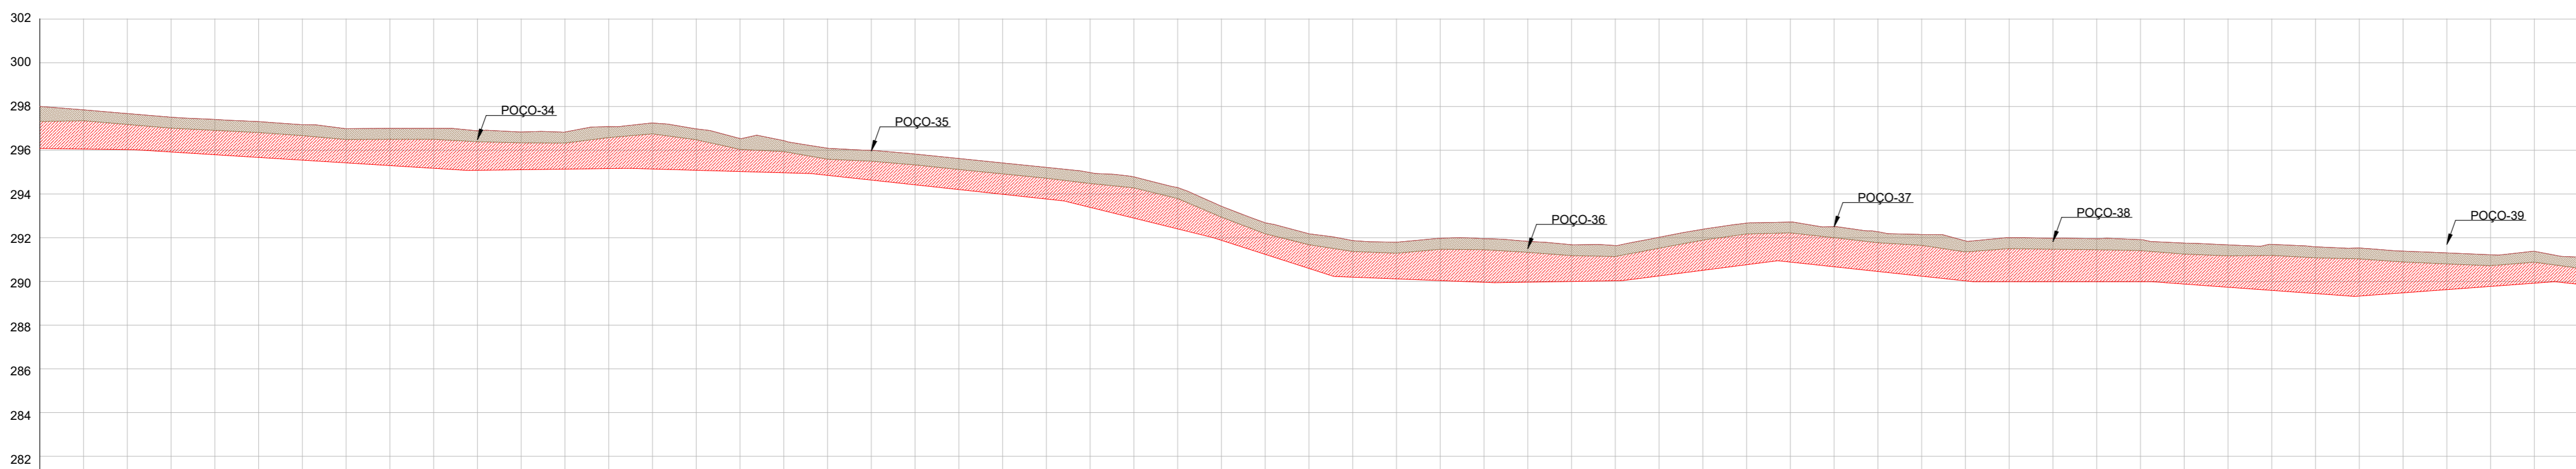

COTA DO TERRENO (m)		COTA MATERIAL DE 1° CAT		COTA MATERIAL DE 2° CAT		COTA MATERIAL DE 3° CAT		ESTAQUEAMENTO	
407	297,314	298,032	297,849	298,023	297,814	298,029	297,810	298,030	408
408	297,350	298,055	297,869	298,039	297,849	298,035	297,820	298,035	409
409	297,386	298,081	297,895	298,065	298,070	298,061	297,846	298,061	410
410	297,422	298,107	297,921	298,091	298,096	298,087	297,872	298,087	411
411	297,458	298,133	297,945	298,117	298,122	298,113	297,898	298,113	412
412	297,494	298,159	297,969	298,143	298,148	298,139	297,924	298,139	413
413	297,530	298,185	297,993	298,169	298,174	298,165	297,950	298,165	414
414	297,566	298,211	298,017	298,195	298,200	298,191	297,986	298,191	415
415	297,602	298,237	298,041	298,221	298,226	298,217	298,022	298,217	416
416	297,638	298,263	298,065	298,247	298,252	298,243	298,048	298,243	417
417	297,674	298,289	298,089	298,273	298,278	298,269	298,074	298,269	418
418	297,710	298,315	298,113	298,299	298,304	298,295	298,100	298,295	419
419	297,746	298,341	298,137	298,325	298,330	298,321	298,126	298,321	420
420	297,782	298,367	298,161	298,351	298,356	298,347	298,152	298,347	421
421	297,818	298,393	298,185	298,377	298,382	298,373	298,178	298,373	422
422	297,854	298,419	298,209	298,403	298,408	298,403	298,204	298,403	423
423	297,890	298,445	298,233	298,429	298,434	298,429	298,240	298,429	424
424	297,926	298,471	298,257	298,455	298,460	298,455	298,266	298,455	425
425	297,962	298,497	298,281	298,481	298,486	298,481	298,292	298,481	426
426	297,998	298,523	298,305	298,507	298,512	298,507	298,318	298,507	427
427	298,034	298,549	298,329	298,533	298,538	298,533	298,344	298,533	428
428	298,070	298,575	298,353	298,559	298,564	298,559	298,370	298,559	429
429	298,106	298,601	298,377	298,585	298,590	298,585	298,396	298,585	430
430	298,142	298,627	298,401	298,611	298,616	298,611	298,422	298,611	431
431	298,178	298,653	298,425	298,637	298,642	298,637	298,448	298,637	432
432	298,214	298,679	298,449	298,663	298,668	298,663	298,474	298,663	433
433	298,250	298,705	298,473	298,689	298,694	298,689	298,500	298,689	434
434	298,286	298,731	298,497	298,715	298,720	298,715	298,526	298,715	435
435	298,322	298,757	298,521	298,741	298,746	298,741	298,562	298,741	436
436	298,358	298,783	298,545	298,767	298,772	298,767	298,588	298,767	437
437	298,394	298,809	298,569	298,793	298,798	298,793	298,614	298,793	438
438	298,430	298,835	298,593	298,819	298,824	298,819	298,650	298,819	439
439	298,466	298,861	298,617	298,845	298,850	298,845	298,676	298,845	440
440	298,502	298,887	298,641	298,871	298,876	298,871	298,702	298,871	441
441	298,538	298,913	298,665	298,897	298,902	298,897	298,728	298,902	442
442	298,574	298,939	298,689	298,923	298,928	298,923	298,764	298,928	443
443	298,610	298,965	298,713	298,949	298,954	298,949	298,790	298,954	444
444	298,646	298,991	298,737	298,975	298,980	298,975	298,826	298,980	445
445	298,682	299,017	298,761	299,001	299,006	299,001	298,862	299,006	446
446	298,718	299,043	298,785	299,027	299,032	299,027	298,898	299,032	447
447	298,754	299,069	298,809	299,053	299,058	299,053	298,934	299,058	448
448	298,790	299,095	298,833	299,079	299,084	299,079	298,970	299,084	449
449	298,826	299,121	298,857	299,105	299,110	299,105	299,006	299,110	450
450	298,862	299,147	298,881	299,131	299,136	299,131	299,042	299,136	451
451	298,898	299,173	298,905	299,157	299,162	299,157	299,078	299,162	452
452	298,934	299,199	298,929	299,183	299,188	299,183	299,114	299,188	453
453	298,970	299,225	298,953	299,209	299,214	299,209	299,150	299,214	454
454	299,006	299,251	298,977	299,235	299,240	299,235	299,186	299,240	455
455	299,042	299,277	299,001	299,261	299,266	299,261	299,222	299,266	456
456	299,078	299,303	299,025	299,287	299,292	299,287	299,258	299,292	457
457	299,114	299,329	299,050	299,313	299,318	299,313	299,284	299,318	458
458	299,150	299,355	299,074	299,339	299,344	299,339	299,310	299,344	459
459	299,186	299,381	299,098	299,365	299,370	299,365	299,336	299,370	460
460	299,222	299,407	299,122	299,391	299,396	299,391	299,372	299,396	461
461	299,258	299,433	299,146	299,417	299,422	299,417	299,408	299,422	462
462	299,294	299,459	299,170	299,443	299,448	299,443	299,434	299,448	463
463	299,330	299,485	299,194	299,469	299,474	299,469	299,460	299,474	464
464	299,366	299,511	299,218	299,495	299,500	299,495	299,486	299,500	465
465	299,402	299,537	299,242	299,521	299,526	299,521	299,512	299,526	466
466	299,438	299,563	299,266	299,547	299,552	299,547	299,538	299,552	467
467	299,474	299,589	299,290	299,573	299,578	299,573	299,564	299,578	468
468	299,510	299,615	299,314	299,599	299,604	299,599	299,590	299,604	469
469	299,546	299,641	299,338	299,625	299,630	299,625	299,616	299,630	470
470	299,582	299,667	299,362	299,651	299,656	299,651	299,642	299,656	471
471	299,618	299,693	299,386	299,677	299,682	299,677	299,668	299,682	472
472	299,654	299,719	299,410	299,703	299,708	299,703	299,694	299,708	473
473	299,690	299,745	299,434	299,729	299,734	299,729	299,720	299,734	474
474	299,726	299,771	299,458	299,755	299,760	299,755	299,746	299,760	475
475	299,762	299,797	299,482	299,781	299,786	299,781	299,772	299,786	476
476	299,798	299,823	299,506	299,807	299,812	299,807	299,798	299,812	477
477	299,834	299,849	299,530	299,833	299,838	299,833	299,824	299,838	478
478	299,870	299,875	299,554	299,859	299,864	299,859	299,850	299,864	479
479	299,906	299,901	299,578	299,885	299,890	299,885	299,876	299,890	480
480	299,942	299,927	299,602	299,911	299,916	299,911	299,902	299,916	481
481	299,978	299,953	299,626	299,937	299,942	299,937	299,928	299,942	482
482	300,014	299,979	299,650	299,963	299,968	299,963	299,954	299,968	483
483	300,050	300,005	299,674	299,989	299,994	299,989	299,980	299,994	484
484	300,086	300,041	299,698	300,015	300,020	300,015	300,006	300,020	485
485	300,122	300,067	299,722	300,041	300,046	300,041	300,032	300,046	486
486	300,158	300,093	299,746	300,067	300,072	300,067	300,058	300,072	487
487	300,194	300,119	299,770	300,093	300,098	300,093	300,084	300,098	488
488	300,230	300,145	299,794	300,119	300,124	300,119	300,110	300,124	489
489	300,266	300,171	299,818	300,145	300,150	300,145	300,136	300,150	490
490	300,302	300,197	299,842	300,171	300,176	300,171	300,162	300,176	491
491	300,338	300,223	299,866	300,197	300,202	300,197	300,188	300,202	492
492	300,374	300,249	299,890	300,223	300,228	300,223	300,214	300,228	493
493	300,410	300,275	299,914	300,249	300,254	300,249	300,240	300,254	494
494	300,446	300,301	299,938	300,275	300,280	300,275	300,266	300,280	495
495	300,482	300,327	299,962	300,301	300,306	300,301	300,292	300,306	496
496	300,518	300,353	299,986	300,327	300,332	300,327	300,318	300,332	497
497	300,554	300,379	299,100	300,353	300,358	300,353	300,344	300,358	498
498	300,590	300,405	299,124	300,379	300,384	300,379	300,370	300,384	499
499	300,626	300,431	299,148	300,405	300,410	300,405	300,396	300,410	500